

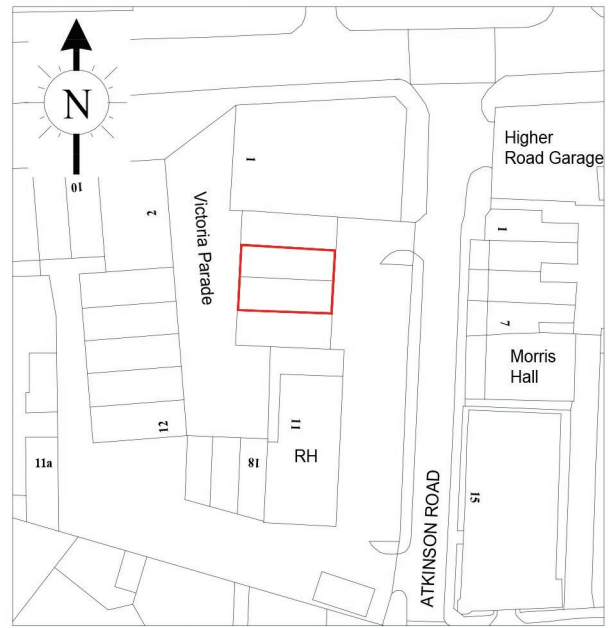


- GREEN OUTLINED AREAS ARE COMMUNAL
- RED OUTLINED AREAS ARE PART OF PREMISES

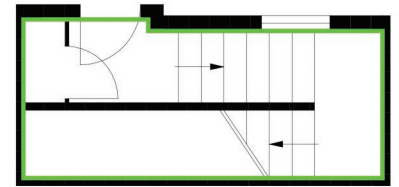

Scale 1:1250

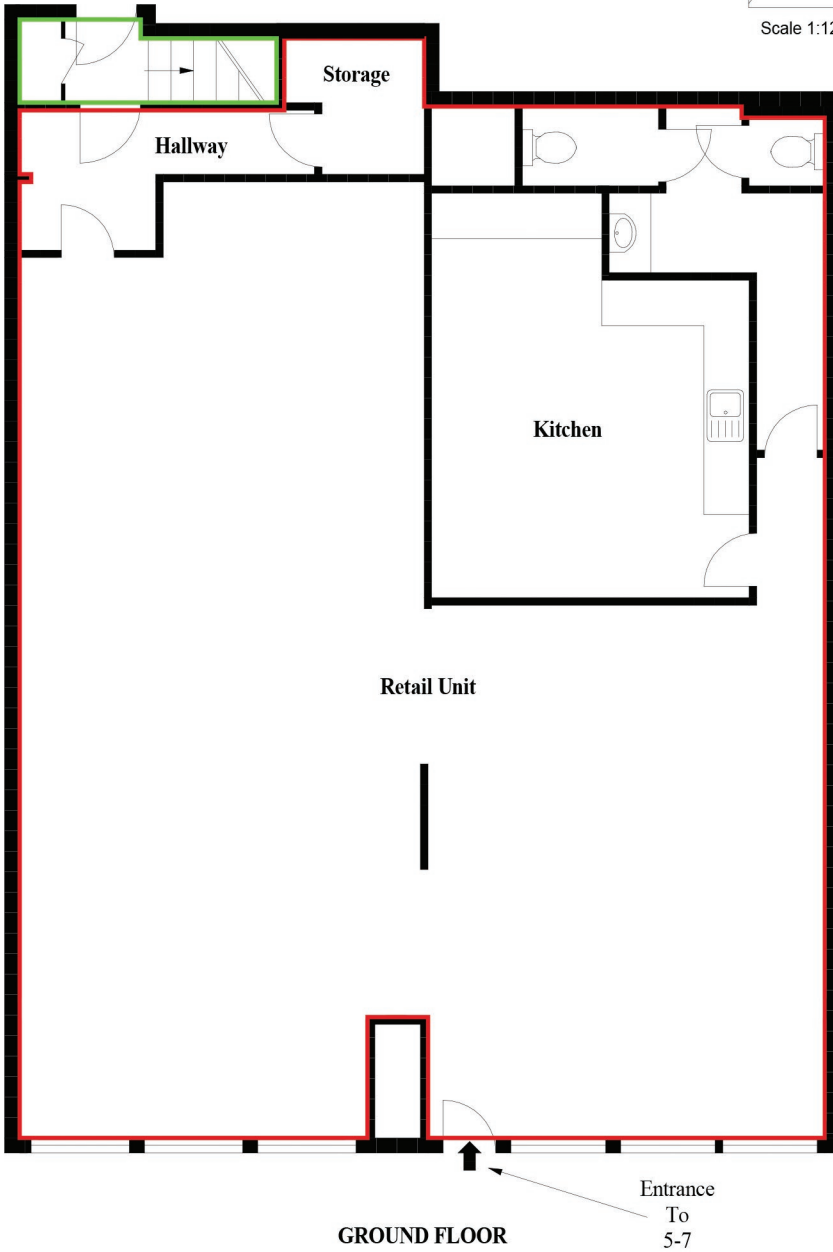


PLAN BY :



PHOTO FLOOR PLAN
FLOOR PLANS | EPCS | PHOTOGRAPHY

**1 Street Avenue
M1 1AB**

 

LEASE PLAN

SCALE 1:100
PRINT AT A4

PLANS DRAWN:
NOV 2018

Email: contact@photofloorplan.co.uk
Website: www.photofloorplan.co.uk

